



H
G
F
E
D
C
B
A

STATES
STIMES

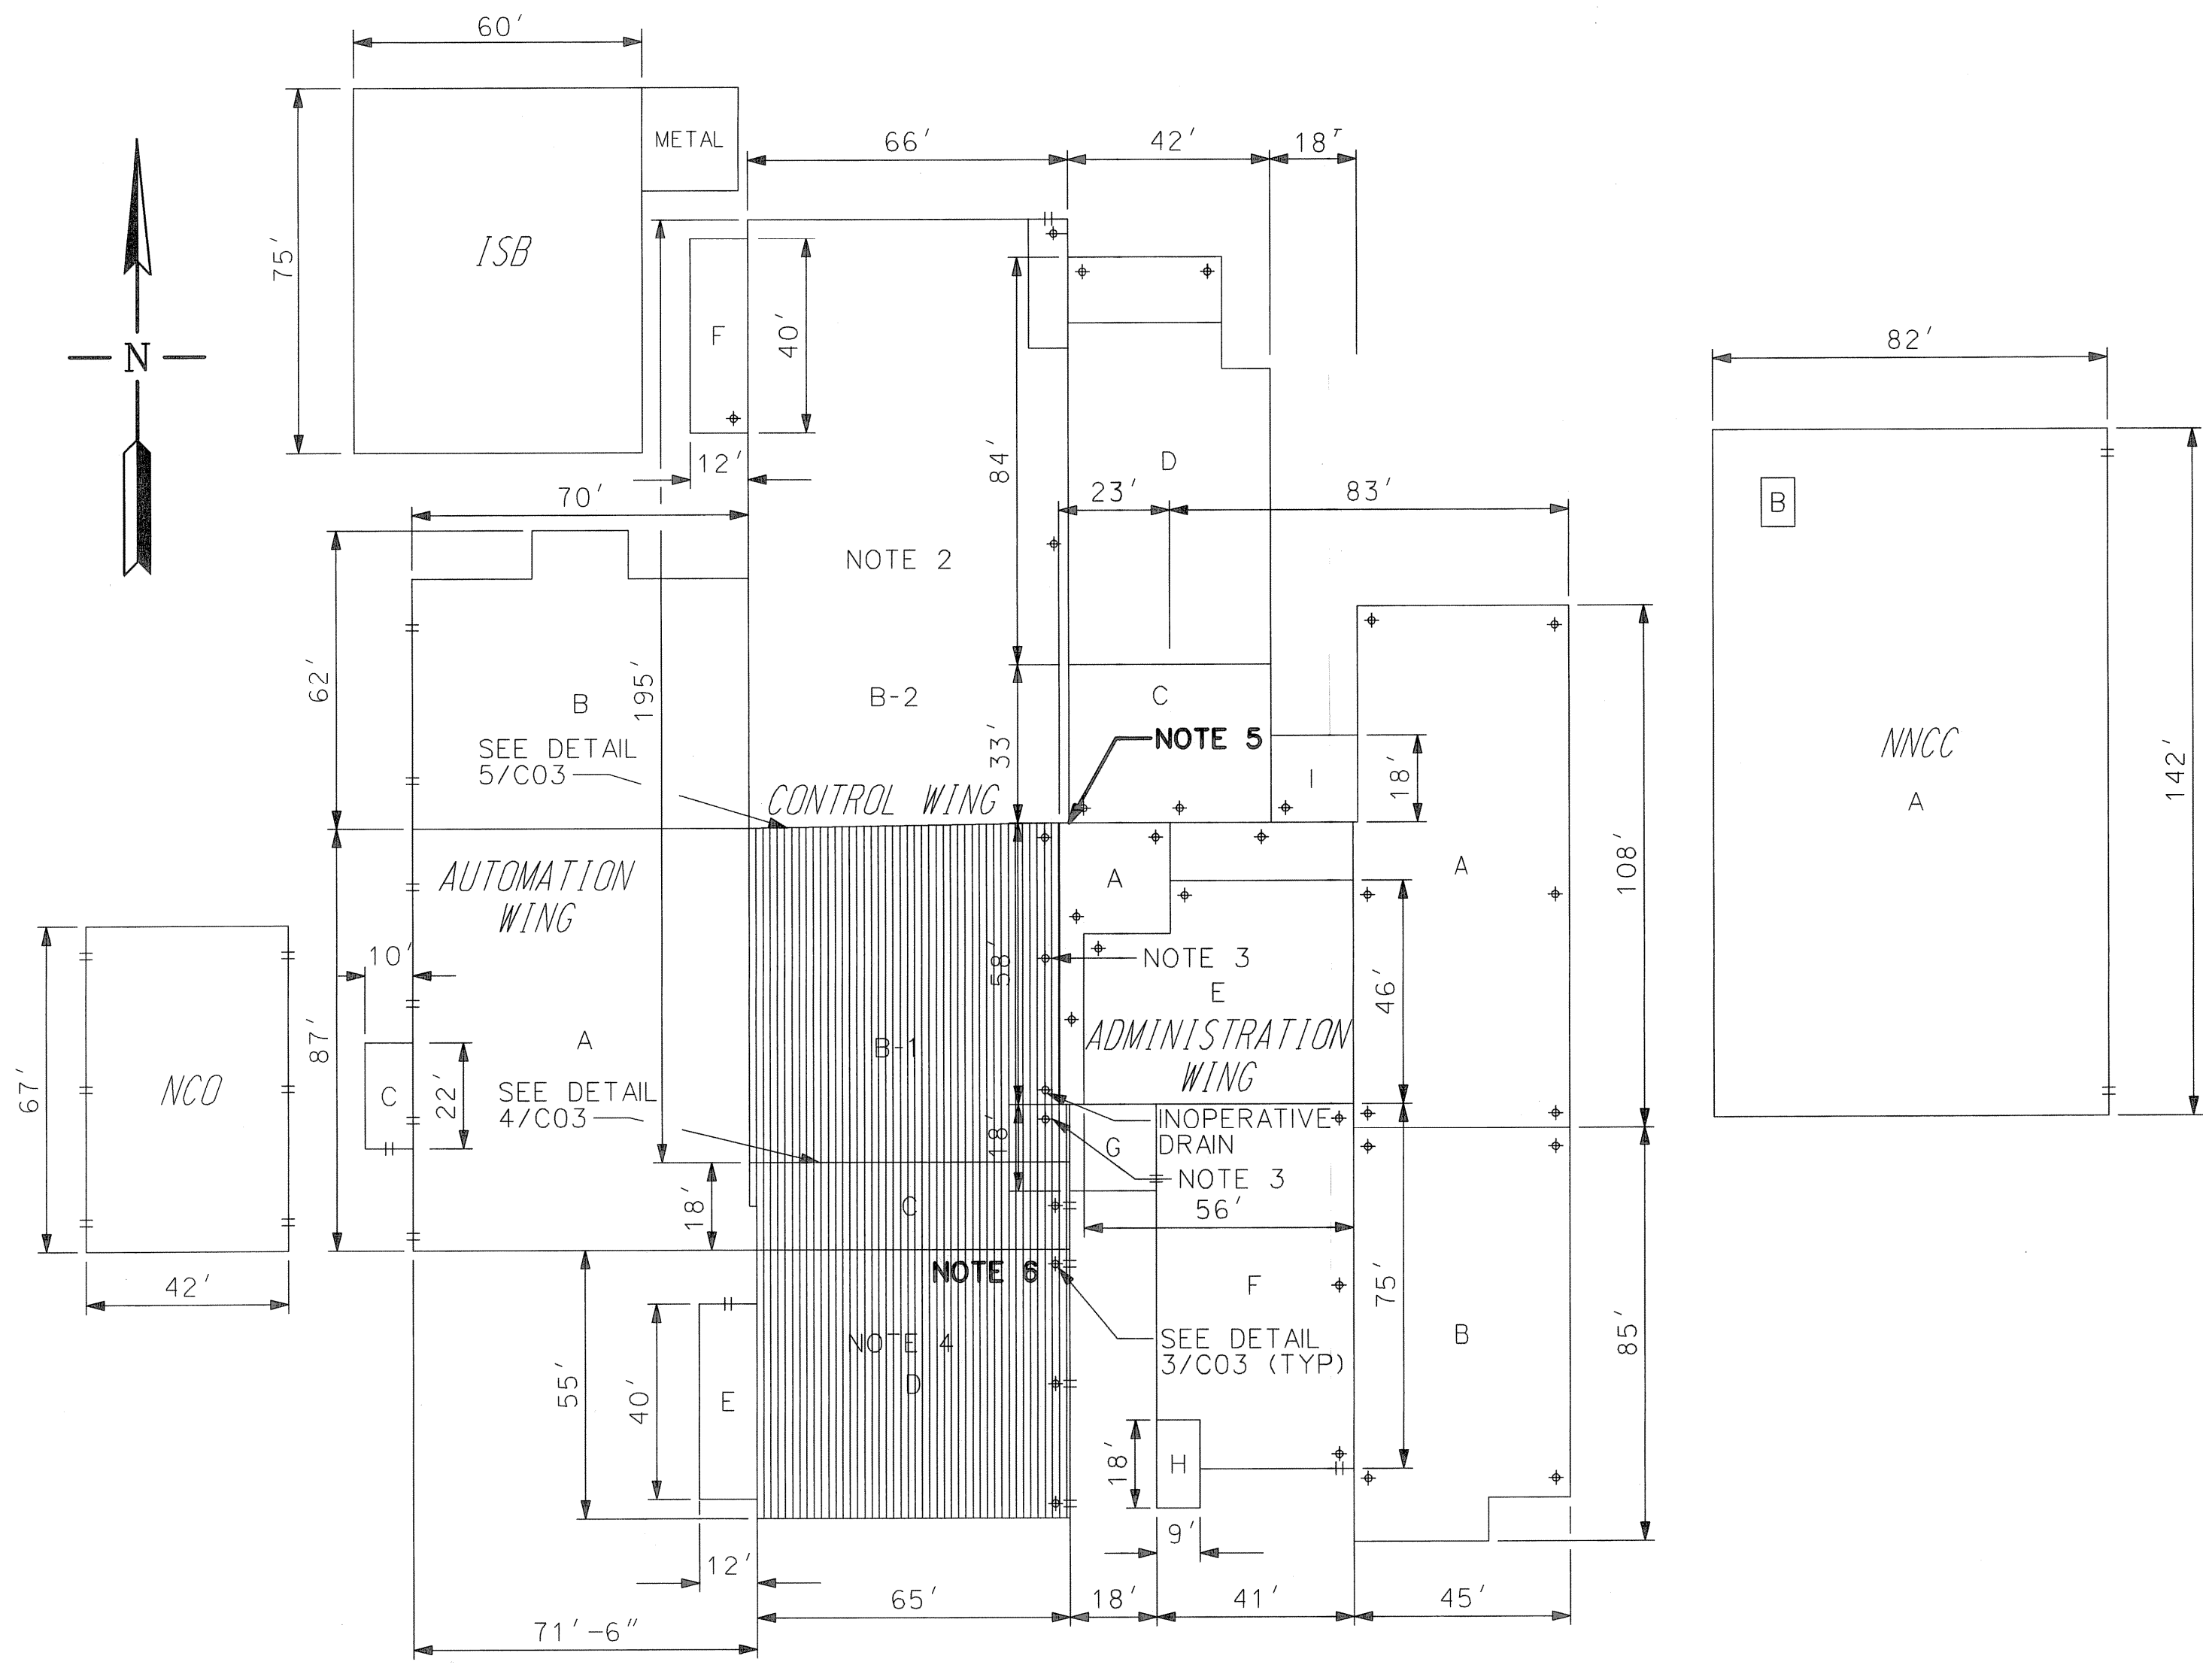

ROOF NAME SQUARE FOOTAGE

ADMINISTRATION WING	
ROOF A	5,271
ROOF B	3,672
ROOF C	1,386
ROOF D	3,298
ROOF E	2,378
ROOF F	2,985
ROOF G	324
ROOF H	162
ROOF I	324
AUTOMATION WING	
ROOF A	6,104
ROOF B	3,840
ROOF C	220
CONTROL WING	
ROOF A	704
ROOF B-1	5,148
ROOF B-2	7,722
ROOF C	1,184
ROOF D	3,575
ROOF E	480
ROOF F	480
ISB BUILDING	4,500
NCO BUILDING	2,814
NNCC BUILDING	11,644
POWER SERVICE BUILDING	
ROOF A	1,428
ROOF B	1,496
ROOF C	1,700
ROOF D	4,334
ROOF E	3,760
ROOF F	2,210
TOTAL:	
83,143 SQUARE FEET	

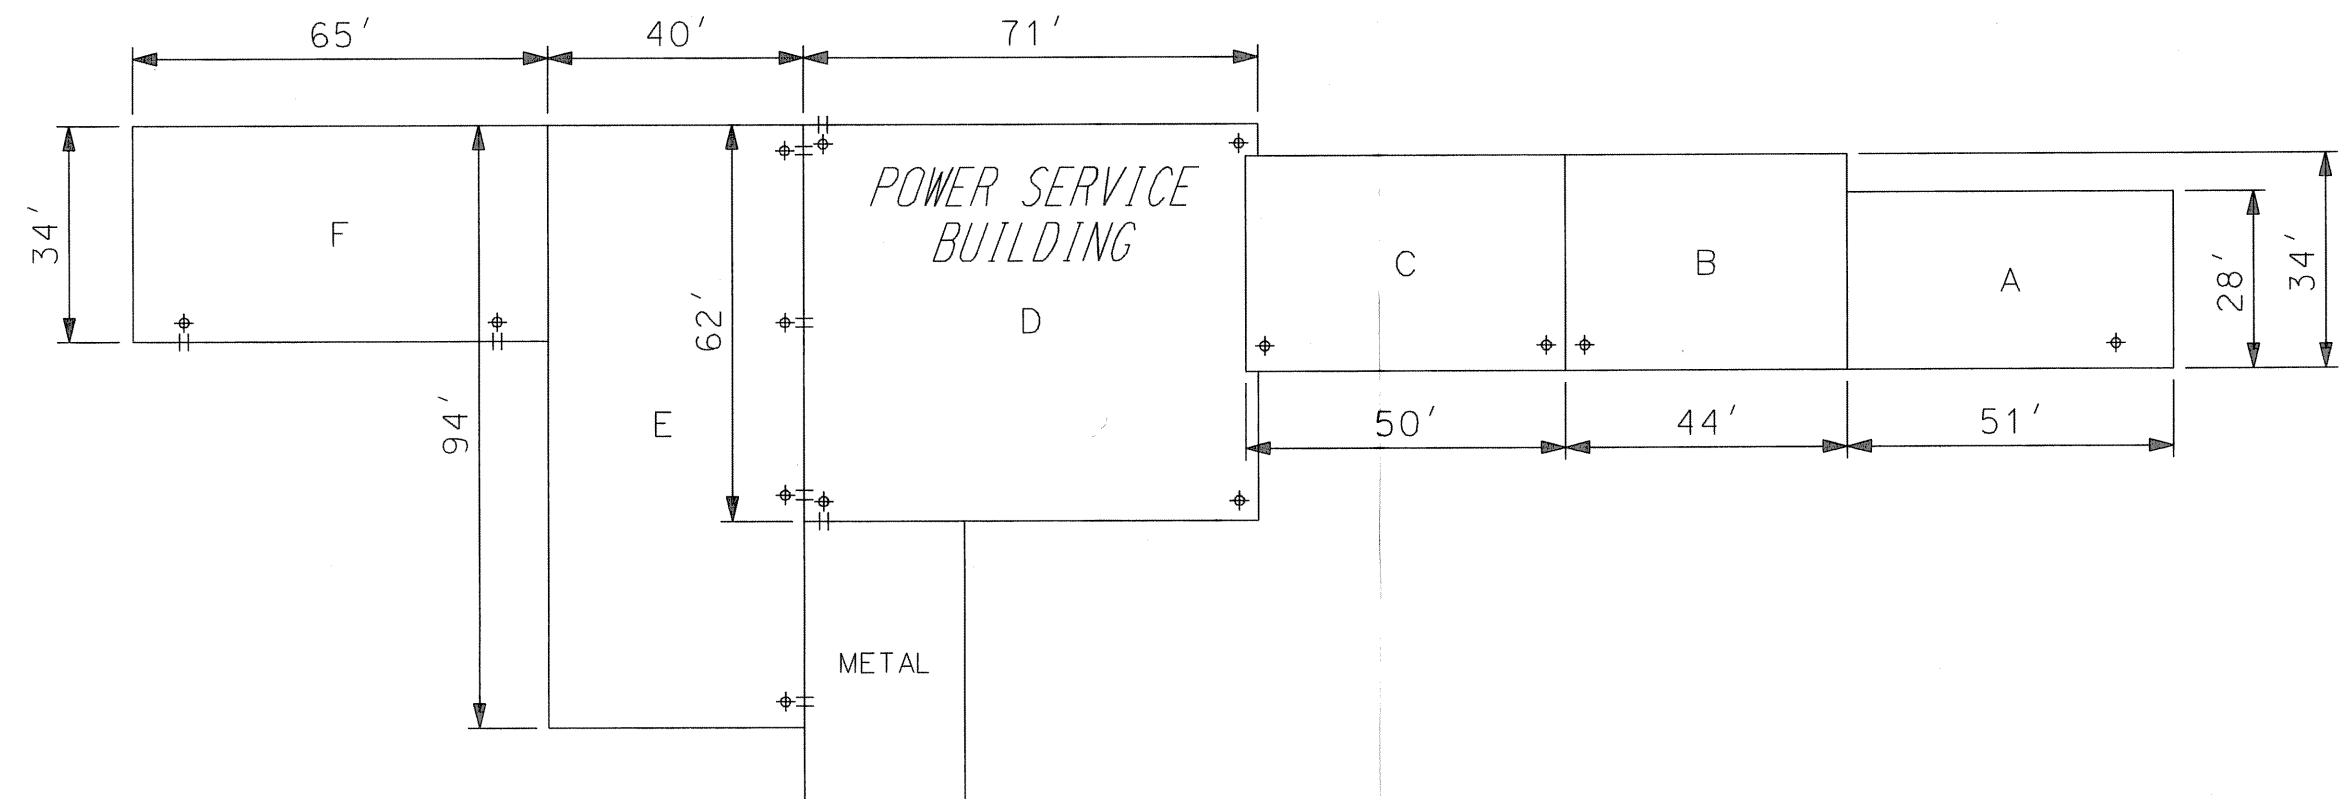

1 ROOF PLAN
C02
30 0 30 60
1" = 30'-0"

LEGEND

- SCUPPERS
- RIDGE LINE

NOTES

1. PROVIDE CRICKETS TO DIRECT WATER TO DRAINS.
2. NO WORK DONE IN AREA B-2 ATTIC HAS NOT BEEN ABATED IN THIS AREA.
3. INSTALL 2 NEW DRAINS REMOVE INOPERATIVE DRAIN. LOCATE TO INSURE ADEQUATE DRAINAGE.
4. THERE IS AN ACTIVE CONTROL ROOM UNDER ROOF D. PLAN TO MINIMIZE NOISE, ODOR AND DUST CAUSED BY ROOF WORK. THERE IS NO ATTIC SPACE CEILING SEPARATING THE ROOF DECK FROM THE CONTROL ROOM.
5. PROVIDE SCUPPER SEE DETAIL.
6. PROVIDE WALKWAY FROM ATTIC DOOR TO LADDER.

A		06/19/2007	ENGINEERING REVISIONS	RWK	622127	06/19/2007	APVD				
REV	DATE	DESCRIPTION		JCN	REDLINE DATE	APVD					
DEPARTMENT OF TRANSPORTATION FEDERAL AVIATION ADMINISTRATION ATLANTA IMPLEMENTATION CENTER ATLANTA, GA											
ARTCC ROOF REPLACEMENT ROOF PLAN											
HAMPTON		ATLANTA CENTER		GA							
REVIEWED BY	SUBMITTED BY		ORIGINAL DRAWING SIGNED BY:		APPROVED BY						
	Gregory D. Moon		Angel A. Arroyo								
	SR ENGR, ENROUTE PLATFORM		MGR PLATFORM OPS, ENROUTE								
	DESIGNED	VHO	ISSUED BY	DATE	11/02/2006	JCN					
	DRAWN	NXS	NAS IMPLEMENTATION	DRAWING NO	SO-D-103800-C02	REV	A				
	CHECKED		ANI-300								

ISSUED FOR FIELD REVISION